




PROVIDENCE ROAD - STADIUM TO STEWART ROAD

OPTION X - RIGHT TURN LANE EXTENSION

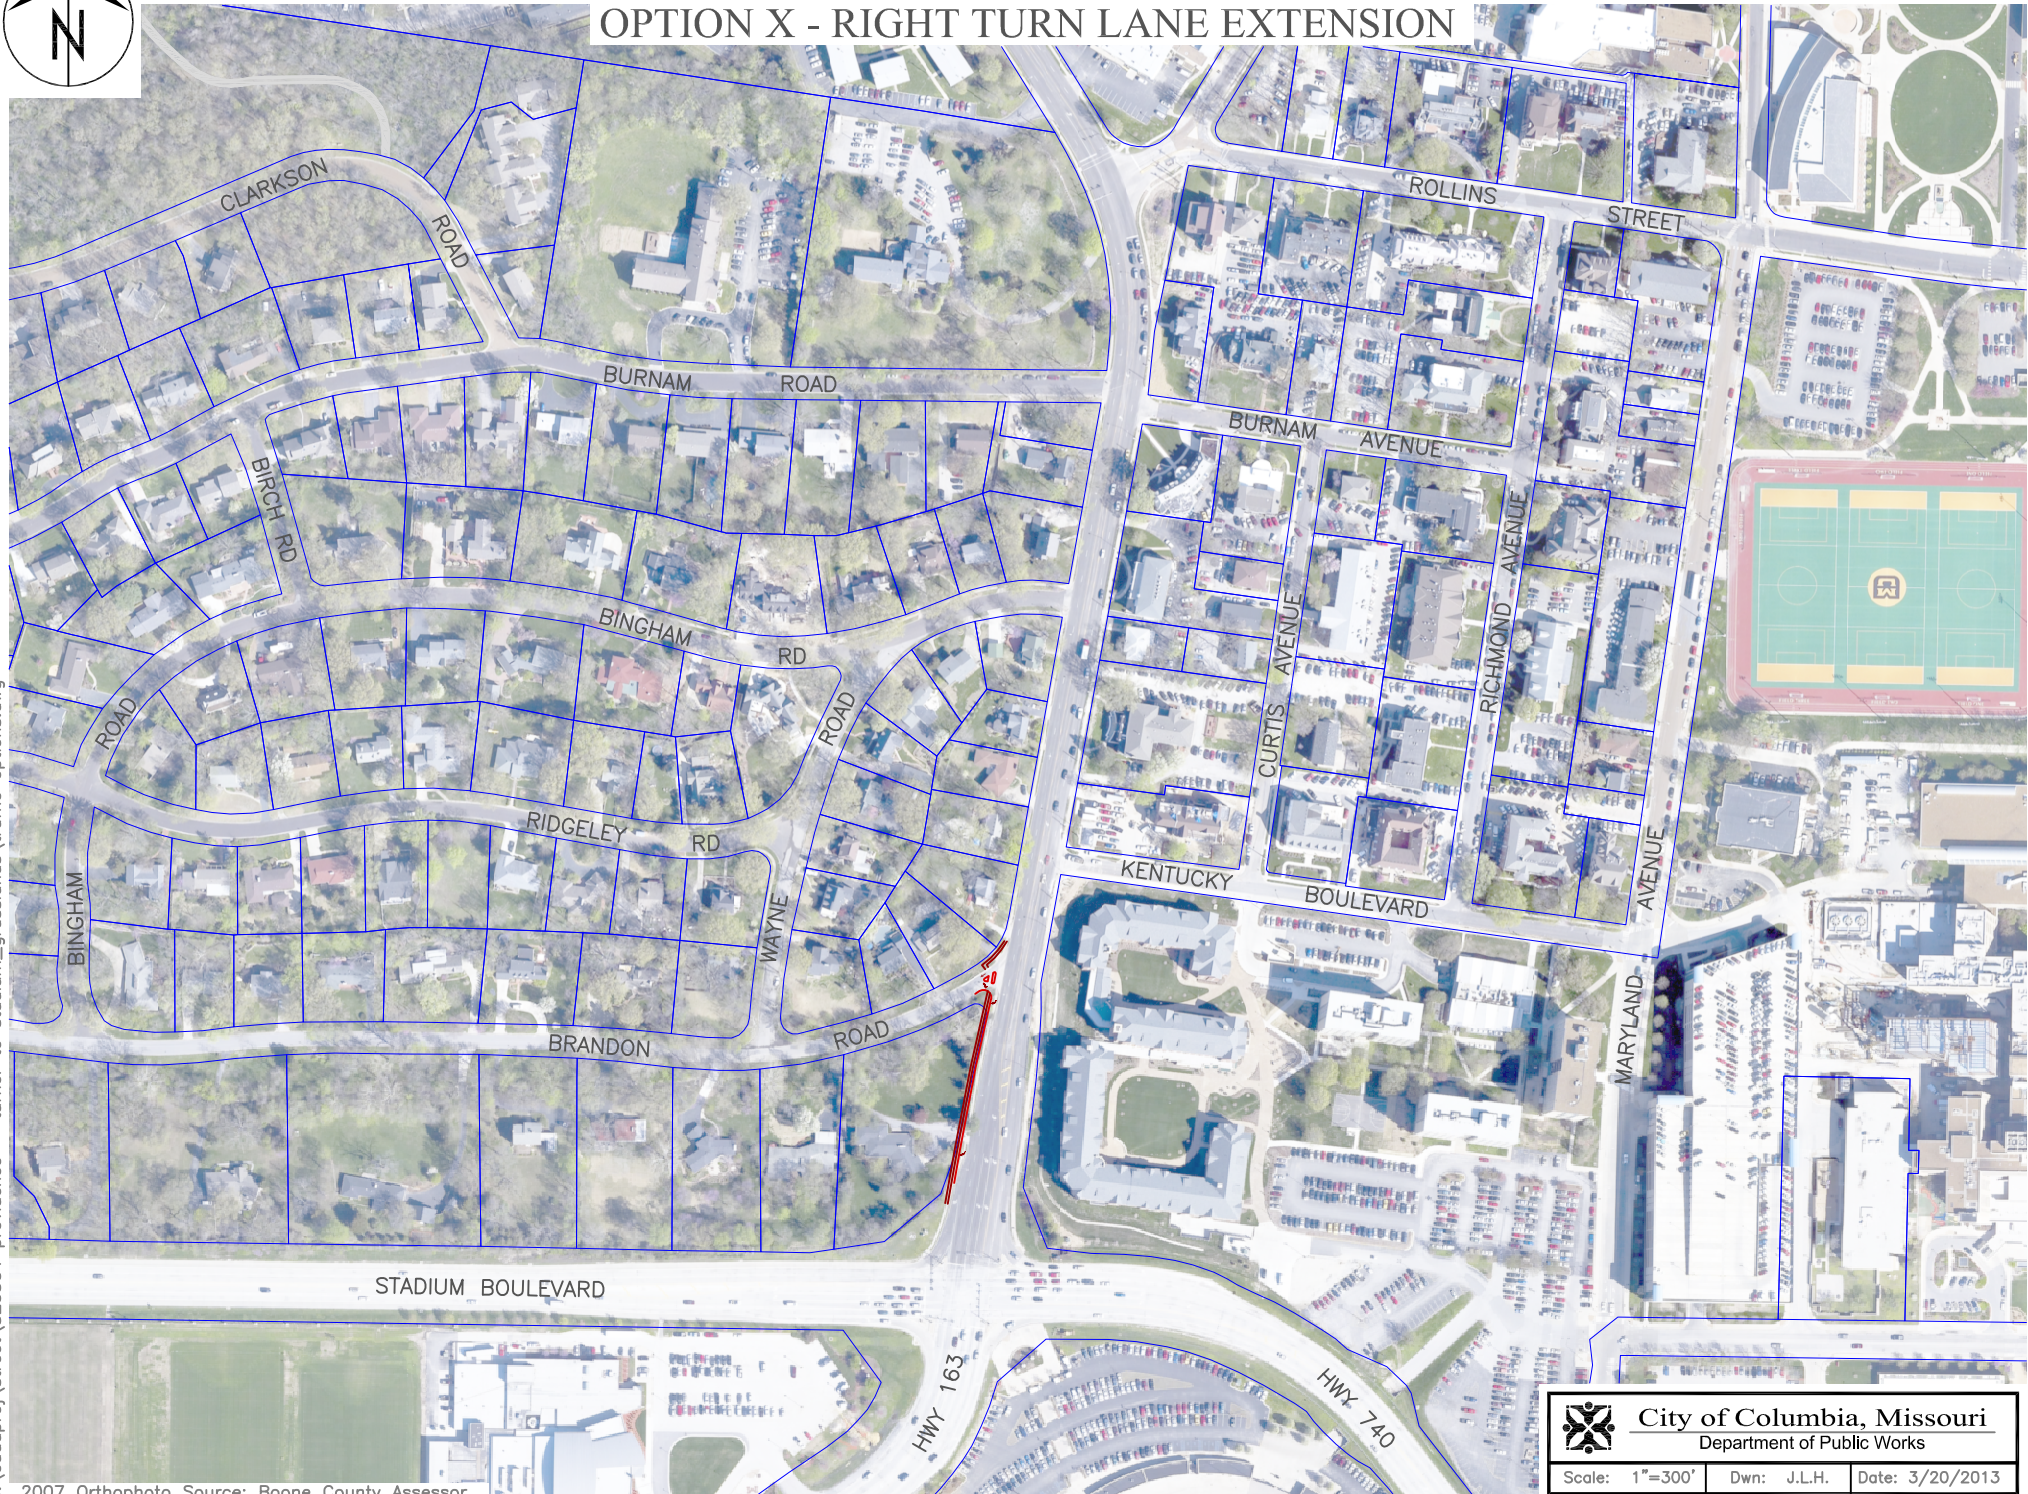

 City of Columbia, Missouri Department of Public Works		
Scale: 1"=300'	Dwn: J.L.H.	Date: 3/20/2013

o:\caddproj\street\320504 providence - turner to stadium_grasslands\traffic options.dwg