

# City of Columbia

701 East Broadway, Columbia, Missouri 65201



**Agenda Item Number:** B 171-14

**Department Source:** Public Works

**To:** City Council

**From:** City Manager & Staff

**Council Meeting Date:** June 16, 2014

**Re:** Tenth Street Designated Taxi Stand

## Documents Included With This Agenda Item

Council Memo, Resolution/Ordinance

**Supporting documentation includes:** Maps, Diagrams (construction, route, etc.)

## Executive Summary

Amend Chapter 14 of the City Code to temporarily relocate a designated taxi stand on Tenth Street, just north of Broadway to Tenth Street, just south of Broadway, for approximately one year.

## Discussion

Due to construction of an apartment building located on the northeast corner of Tenth Street and Broadway, and the re-routing of traffic on Tenth Street, staff proposes to relocate the taxi stand currently located on Tenth Street, just north of Broadway to Tenth Street, just south of Broadway. The construction project is estimated to be completed by August of 2015, at which time the taxi stand will revert back to the original location.

## Fiscal Impact

Short-Term Impact: None

Long-Term Impact: None

## Vision, Strategic & Comprehensive Plan Impact

Vision Impact: Downtown, Transportation

Strategic Plan Impact: Not Applicable

Comprehensive Plan Impact: Not Applicable

## Suggested Council Action

Amend Chapter 14-295 of the City Code to temporarily relocate the designated taxi stand currently located on Tenth Street, just north of Broadway to Tenth Street, just south of Broadway.

## Legislative History

None

# City of Columbia

701 East Broadway, Columbia, Missouri 65201



*John D. Howard*

Department Approved

*Mike Matt*

City Manager Approved

Introduced by \_\_\_\_\_

First Reading \_\_\_\_\_

Second Reading \_\_\_\_\_

Ordinance No. \_\_\_\_\_

Council Bill No. B 171-14

### AN ORDINANCE

amending Chapter 14 of the City Code to temporarily relocate a designated taxi stand on Tenth Street; and fixing the time when this ordinance shall become effective.

BE IT ORDAINED BY THE COUNCIL OF THE CITY OF COLUMBIA, MISSOURI, AS FOLLOWS:

SECTION 1. Chapter 14 of the Code of Ordinances of the City of Columbia, Missouri, is hereby amended as follows:

Material to be deleted in ~~strikeout~~; material to be added underlined.

Sec. 14-295. Taxi stands designated.

When signs are placed, erected or installed giving notice thereof, the following zones shall be designated as stands for designated vehicles only and no person shall park a vehicle other than a taxi, limousine, bus or STRIPES vehicle between 9:00 p.m. and 2:30 a.m.:

...

*Tenth Street*, west side, between Broadway and Alley A ~~the alleyway just north of Broadway~~.

SECTION 2. This ordinance shall be in full force and effect from and after its passage.

PASSED this \_\_\_\_\_ day of \_\_\_\_\_, 2014.


ATTEST:

\_\_\_\_\_  
City Clerk

\_\_\_\_\_  
Mayor and Presiding Officer


APPROVED AS TO FORM:


\_\_\_\_\_  
City Counselor

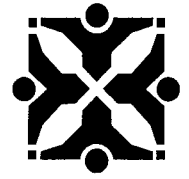


## SUPPORTING DOCUMENTS INCLUDED WITH THIS AGENDA ITEM ARE AS FOLLOWS:


Maps, Diagrams (construction, route, etc.)

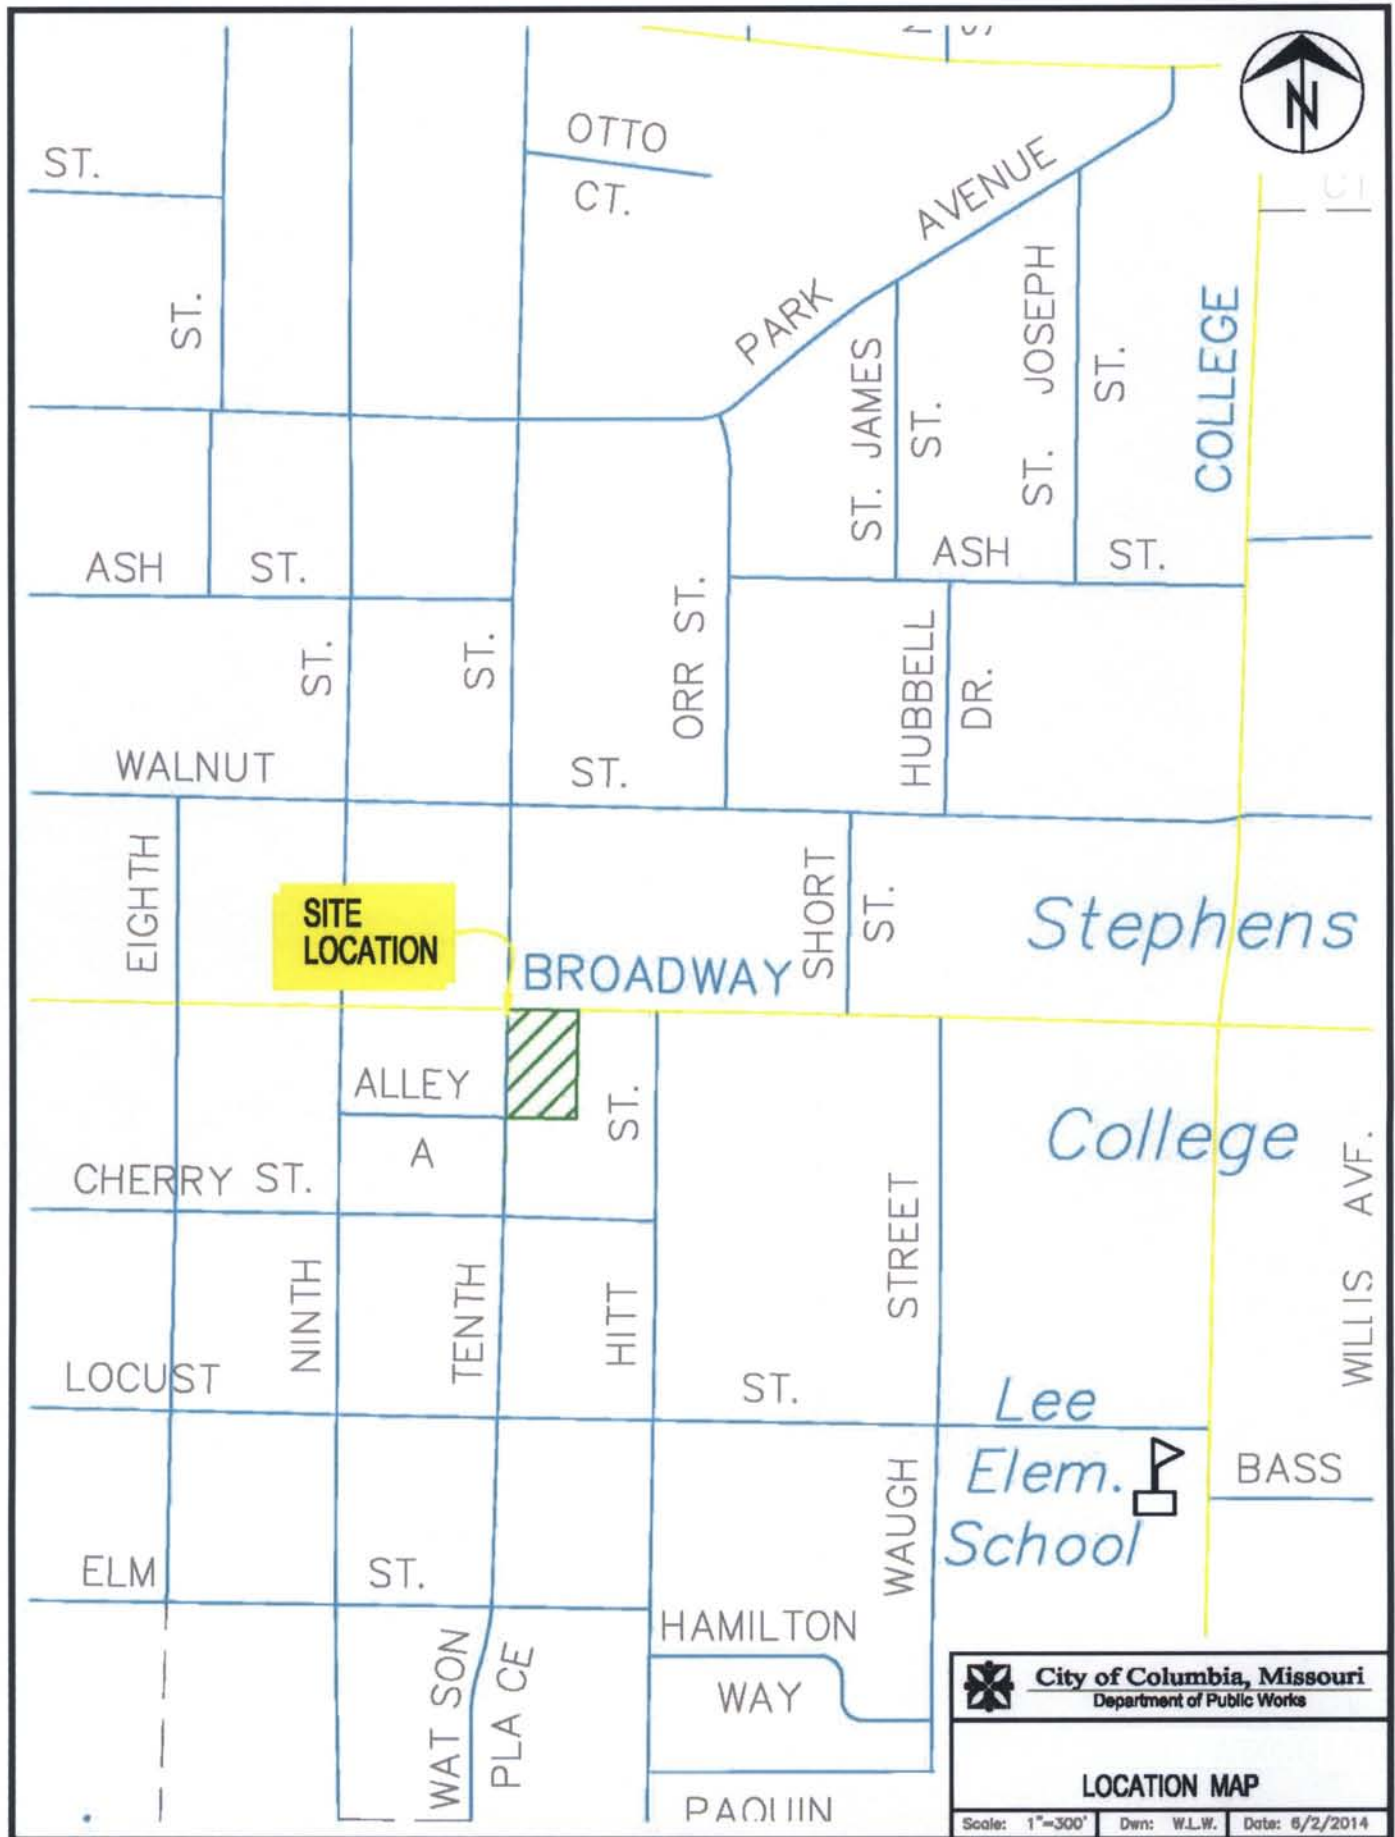

 <b>City of Columbia, Missouri</b> Department of Public Works		
<b>LOCATION MAP</b>		
Scale: 1"=300'	Dwn: W.L.W.	Date: 6/2/2014



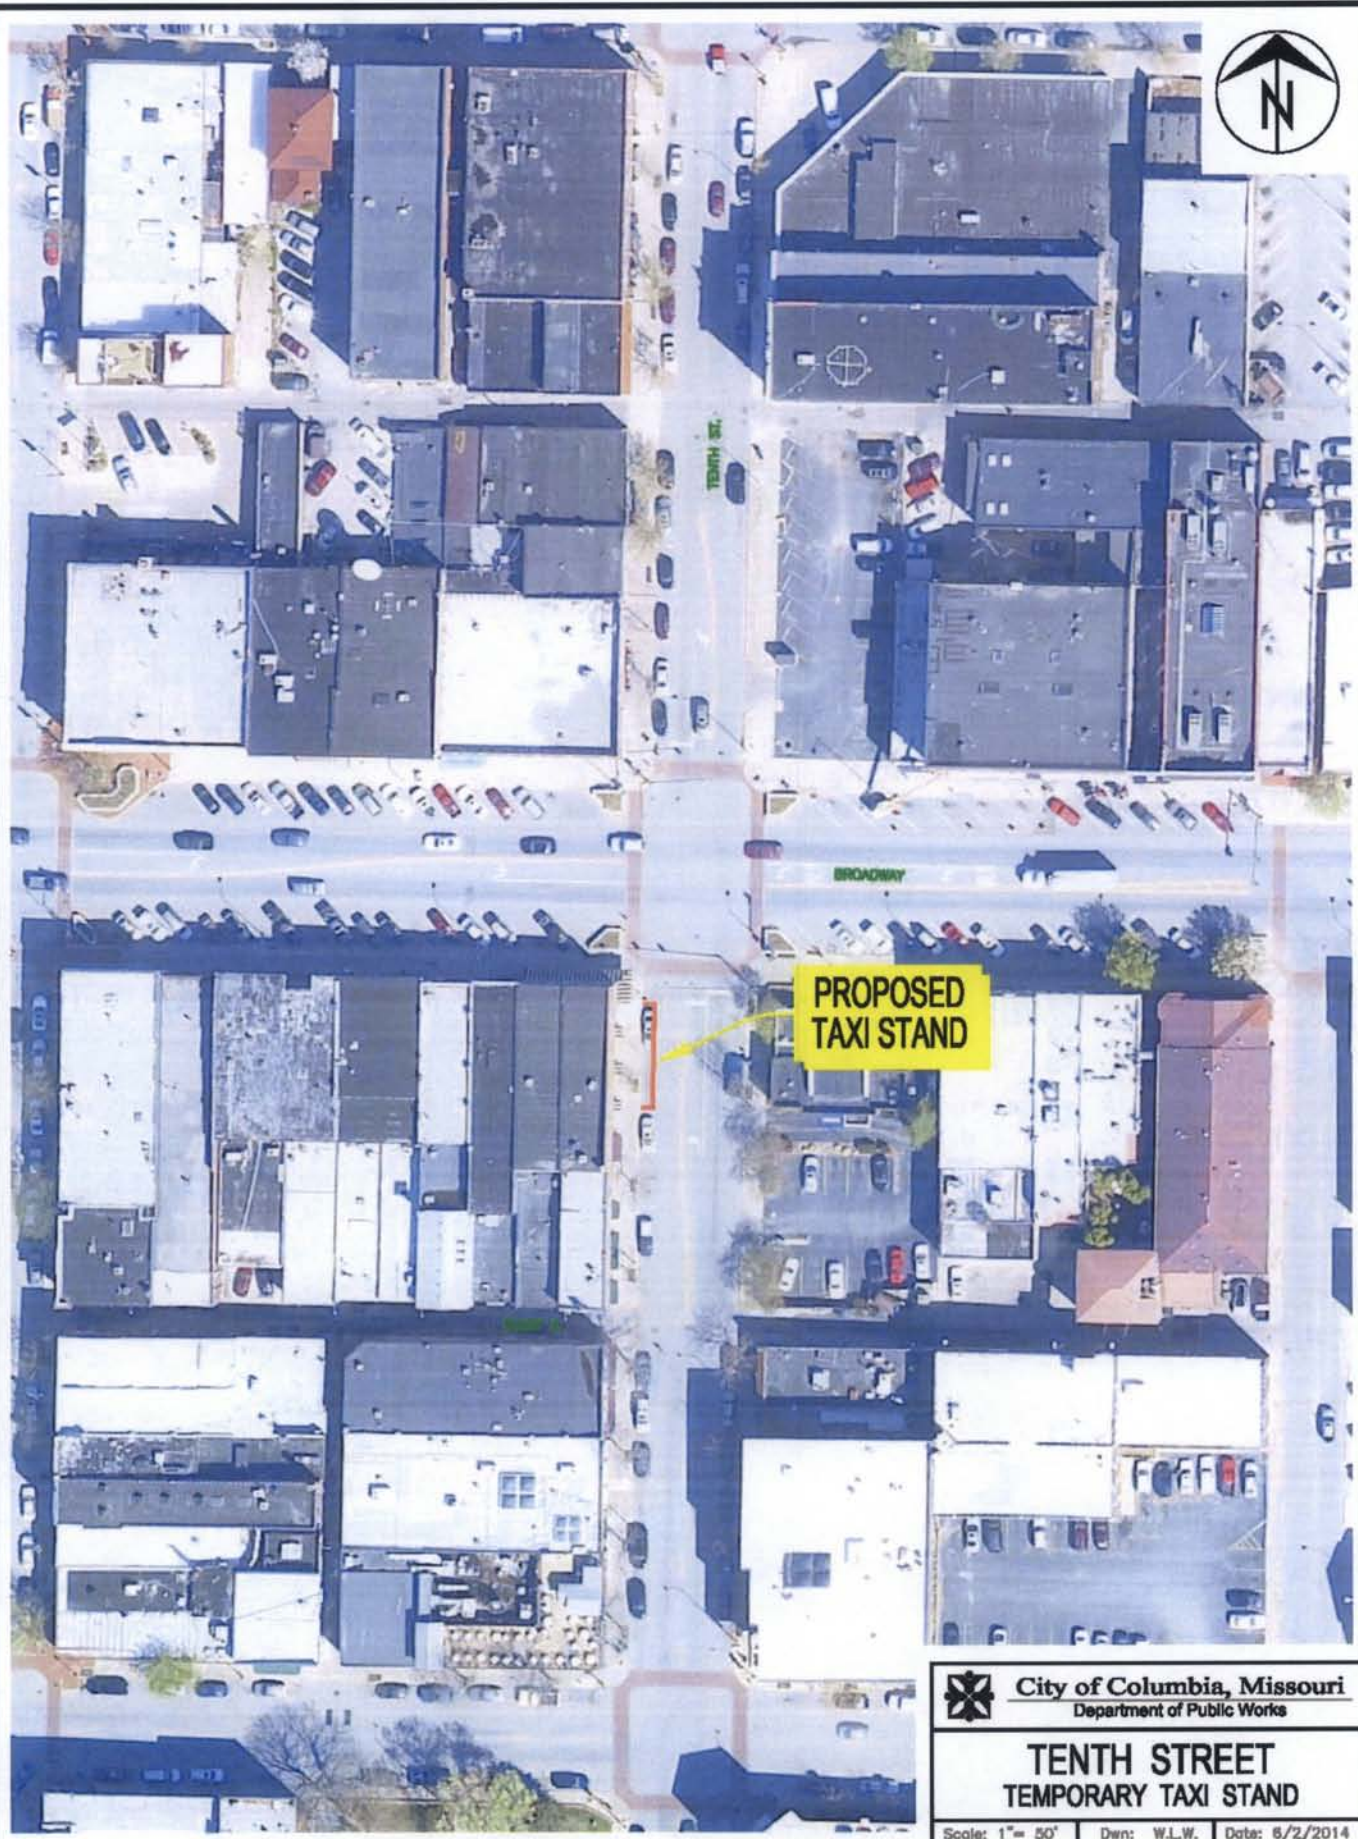

	City of Columbia, Missouri		
	Department of Public Works		
	<b>TENTH STREET TEMPORARY TAXI STAND</b>		
Scale: 1" = 50'		Dwn: W.L.W.	Date: 6/2/2014