

Introduced by \_\_\_\_\_

First Reading \_\_\_\_\_

Second Reading \_\_\_\_\_

Ordinance No. \_\_\_\_\_

Council Bill No. B 88-13

**AN ORDINANCE**

amending Chapter 14 of the City Code to make Allen Street a two-way street and to make Trinity Place between Switzler Street and Pendleton Street a two-way street; and fixing the time when this ordinance shall become effective.

BE IT ORDAINED BY THE COUNCIL OF THE CITY OF COLUMBIA, MISSOURI, AS FOLLOWS:

SECTION 1. Chapter 14 of the Code of Ordinances of the City of Columbia, Missouri, is hereby amended as follows:

Material to be deleted in ~~strikeout~~; material to be added underlined.

Sec. 14-203. One-way streets and alleys designated.

One-way streets and alleys are designated as follows, and traffic on such streets and alleys shall move only in the direction indicated:

~~Allen Street, between LaSalle Place and Trinity Place, easterly.~~

Alley, extending from Ninth to Tenth Streets, between Locust and Elm Streets, westerly.

...

Trinity Place, between ~~Pendleton~~ Switzler Street and Park Avenue, southerly.

...

SECTION 2. This ordinance shall be in full force and effect from and after its passage.

PASSED this \_\_\_\_\_ day of \_\_\_\_\_, 2013.

ATTEST:

---

City Clerk


---

Mayor and Presiding Officer

APPROVED AS TO FORM:

---

City Counselor

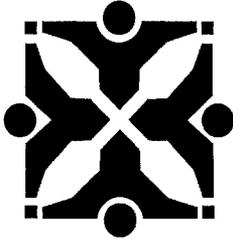

Source: Public Works

*goh*

Agenda Item No:

To: **City Council**  
From: **City Manager and Staff**

A handwritten signature in black ink, appearing to be 'J. Goh'.

Council Meeting Date: Apr 1, 2013

Re: Traffic Modifications for Trinity Place and Allen Street

**EXECUTIVE SUMMARY:**

Staff has prepared for Council consideration an ordinance amending Chapter 14 of the City Code to modify the one-way traffic flow on Trinity Place and Allen Street to two-way traffic.

**DISCUSSION:**

The Columbia Housing Authority (CHA) requested that the City modify the existing one-way street network to two-way traffic along the entire length of Allen Street, and on Trinity Place between Switzler Street and Pendleton Street. A report regarding the requested modifications was presented to Council at the February 18, 2013 Council meeting with staff recommendation to pursue the requested changes. Council directed staff to prepare the ordinance amending Section 14-203 to reflect the proposed changes.

**FISCAL IMPACT:**

\$175 for a sign will be paid from Street Operations.

**VISION IMPACT:**


<http://www.gocolumbiamo.com/Council/Meetings/visionimpact.php>

Columbia will have diverse travel options that allow for safe and efficient travel to and through destination points. Travel options will be compatible with adjacent land uses and coordinated with the transportation timing needs of the community.

**SUGGESTED COUNCIL ACTIONS:**

Approve the ordinance amending Chapter 14 of the City Code to modify the one-way traffic flow on Allen Street and Trinity Place to two-way traffic.

<b>FISCAL and VISION NOTES:</b>					
<b>City Fiscal Impact</b> Enter all that apply		<b>Program Impact</b>		<b>Mandates</b>	
City's current net FY cost	\$0.00	New Program/ Agency?	No	Federal or State mandated?	No
Amount of funds already appropriated	\$0.00	Duplicates/Expands an existing program?	No	<b>Vision Implementation impact</b>	
Amount of budget amendment needed	\$0.00	Fiscal Impact on any local political subdivision?	No	Enter all that apply: Refer to Web site	
Estimated 2 year net costs:		<b>Resources Required</b>		Vision Impact?	Yes
One Time	\$175.00	Requires add'l FTE Personnel?	No	Primary Vision, Strategy and/or Goal Item #	13.2
Operating/ Ongoing	\$0.00	Requires add'l facilities?	No	Secondary Vision, Strategy and/or Goal Item #	13.3
		Requires add'l capital equipment?	No	Fiscal year implementation Task #	

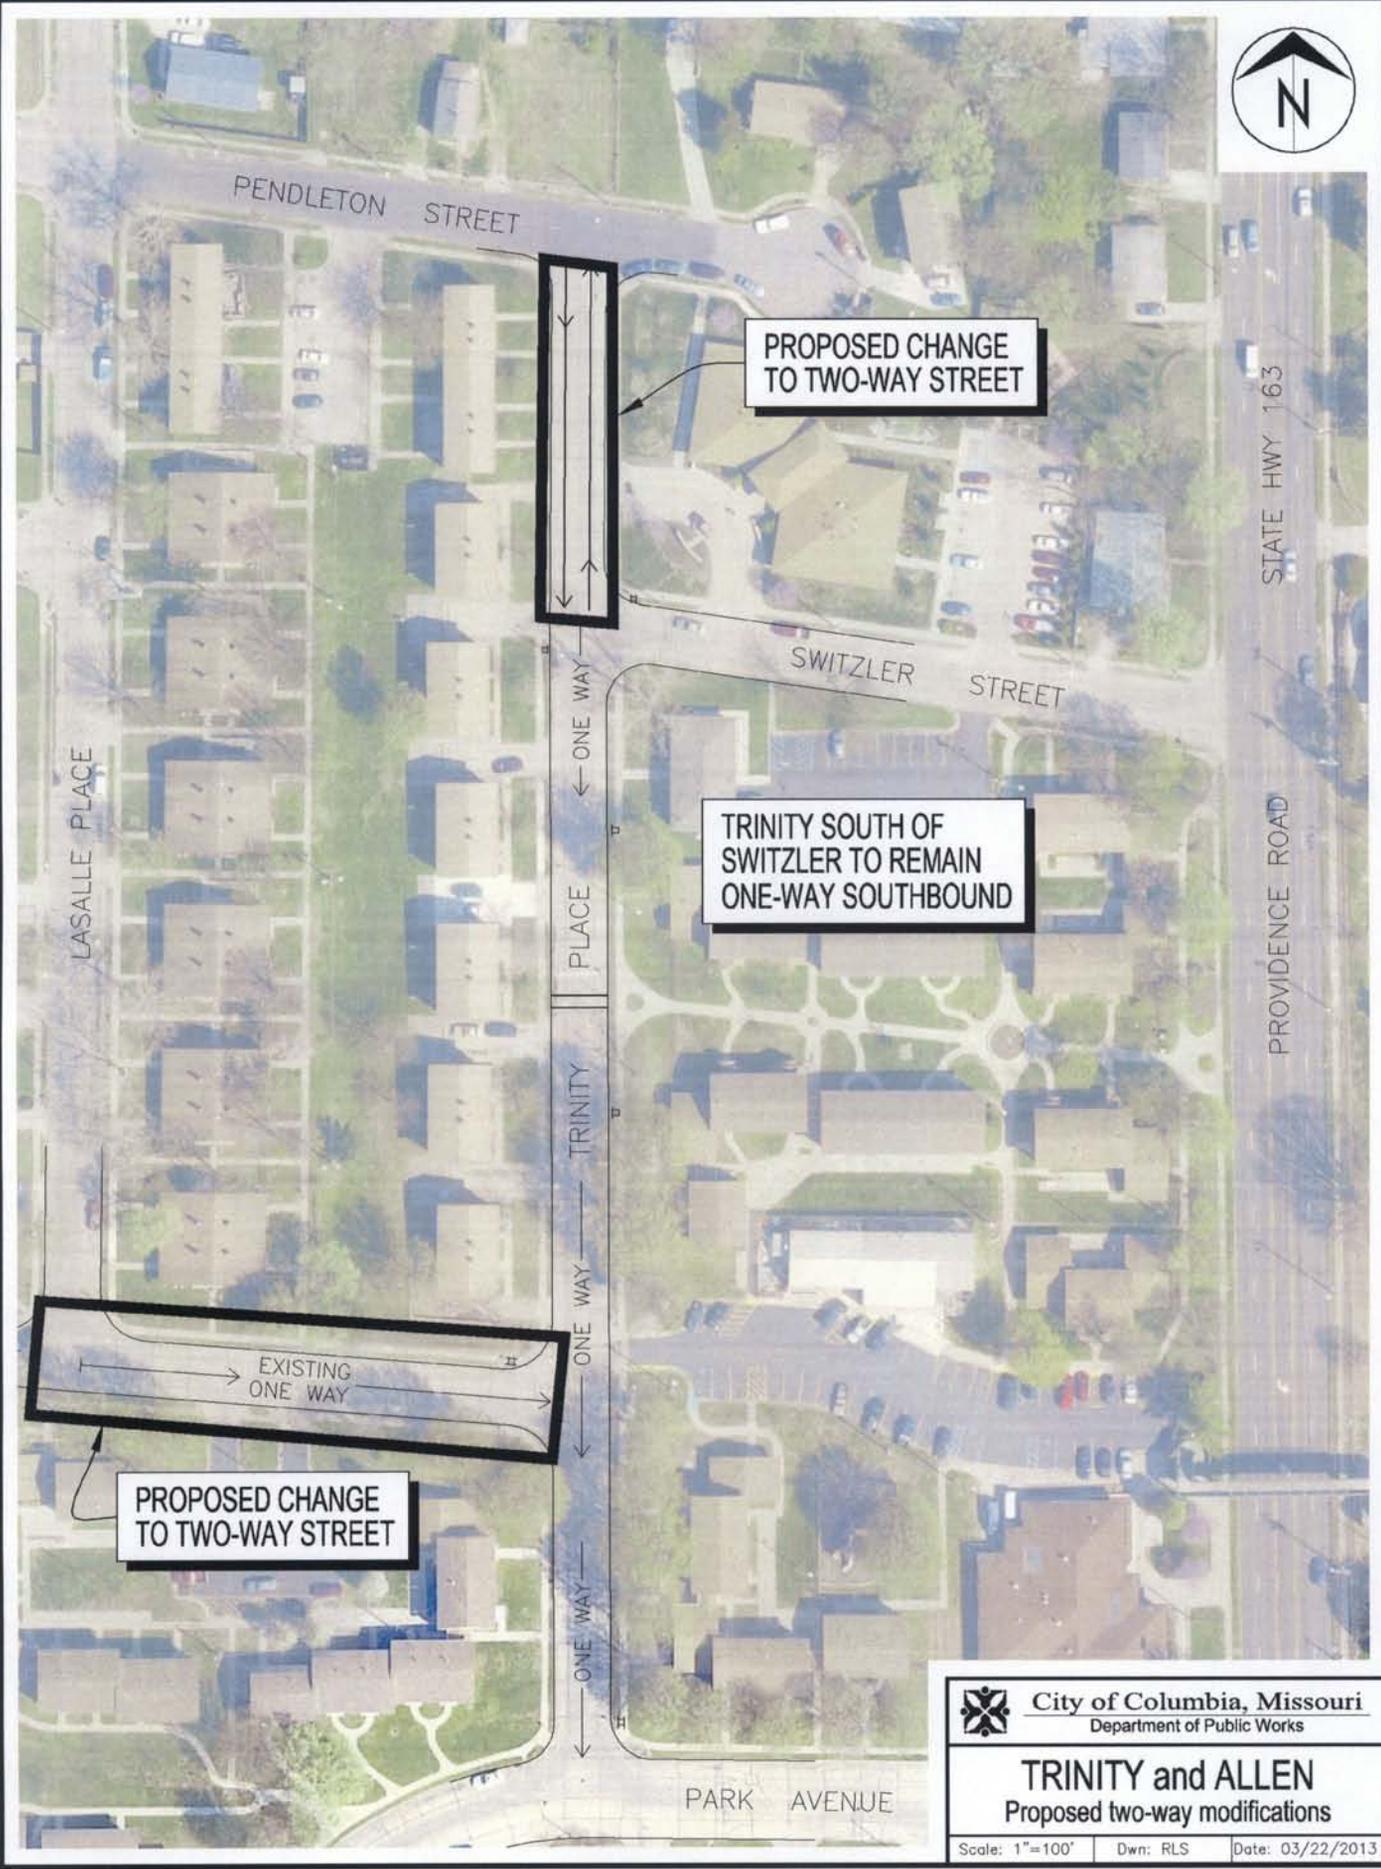

PROPOSED CHANGE TO TWO-WAY STREET

TRINITY SOUTH OF SWITZLER TO REMAIN ONE-WAY SOUTHBOUND

PROPOSED CHANGE TO TWO-WAY STREET

EXISTING ONE WAY

 **City of Columbia, Missouri**  
Department of Public Works

---

**TRINITY and ALLEN**  
Proposed two-way modifications

---

Scale: 1"=100' | Dwn: RLS | Date: 03/22/2013