


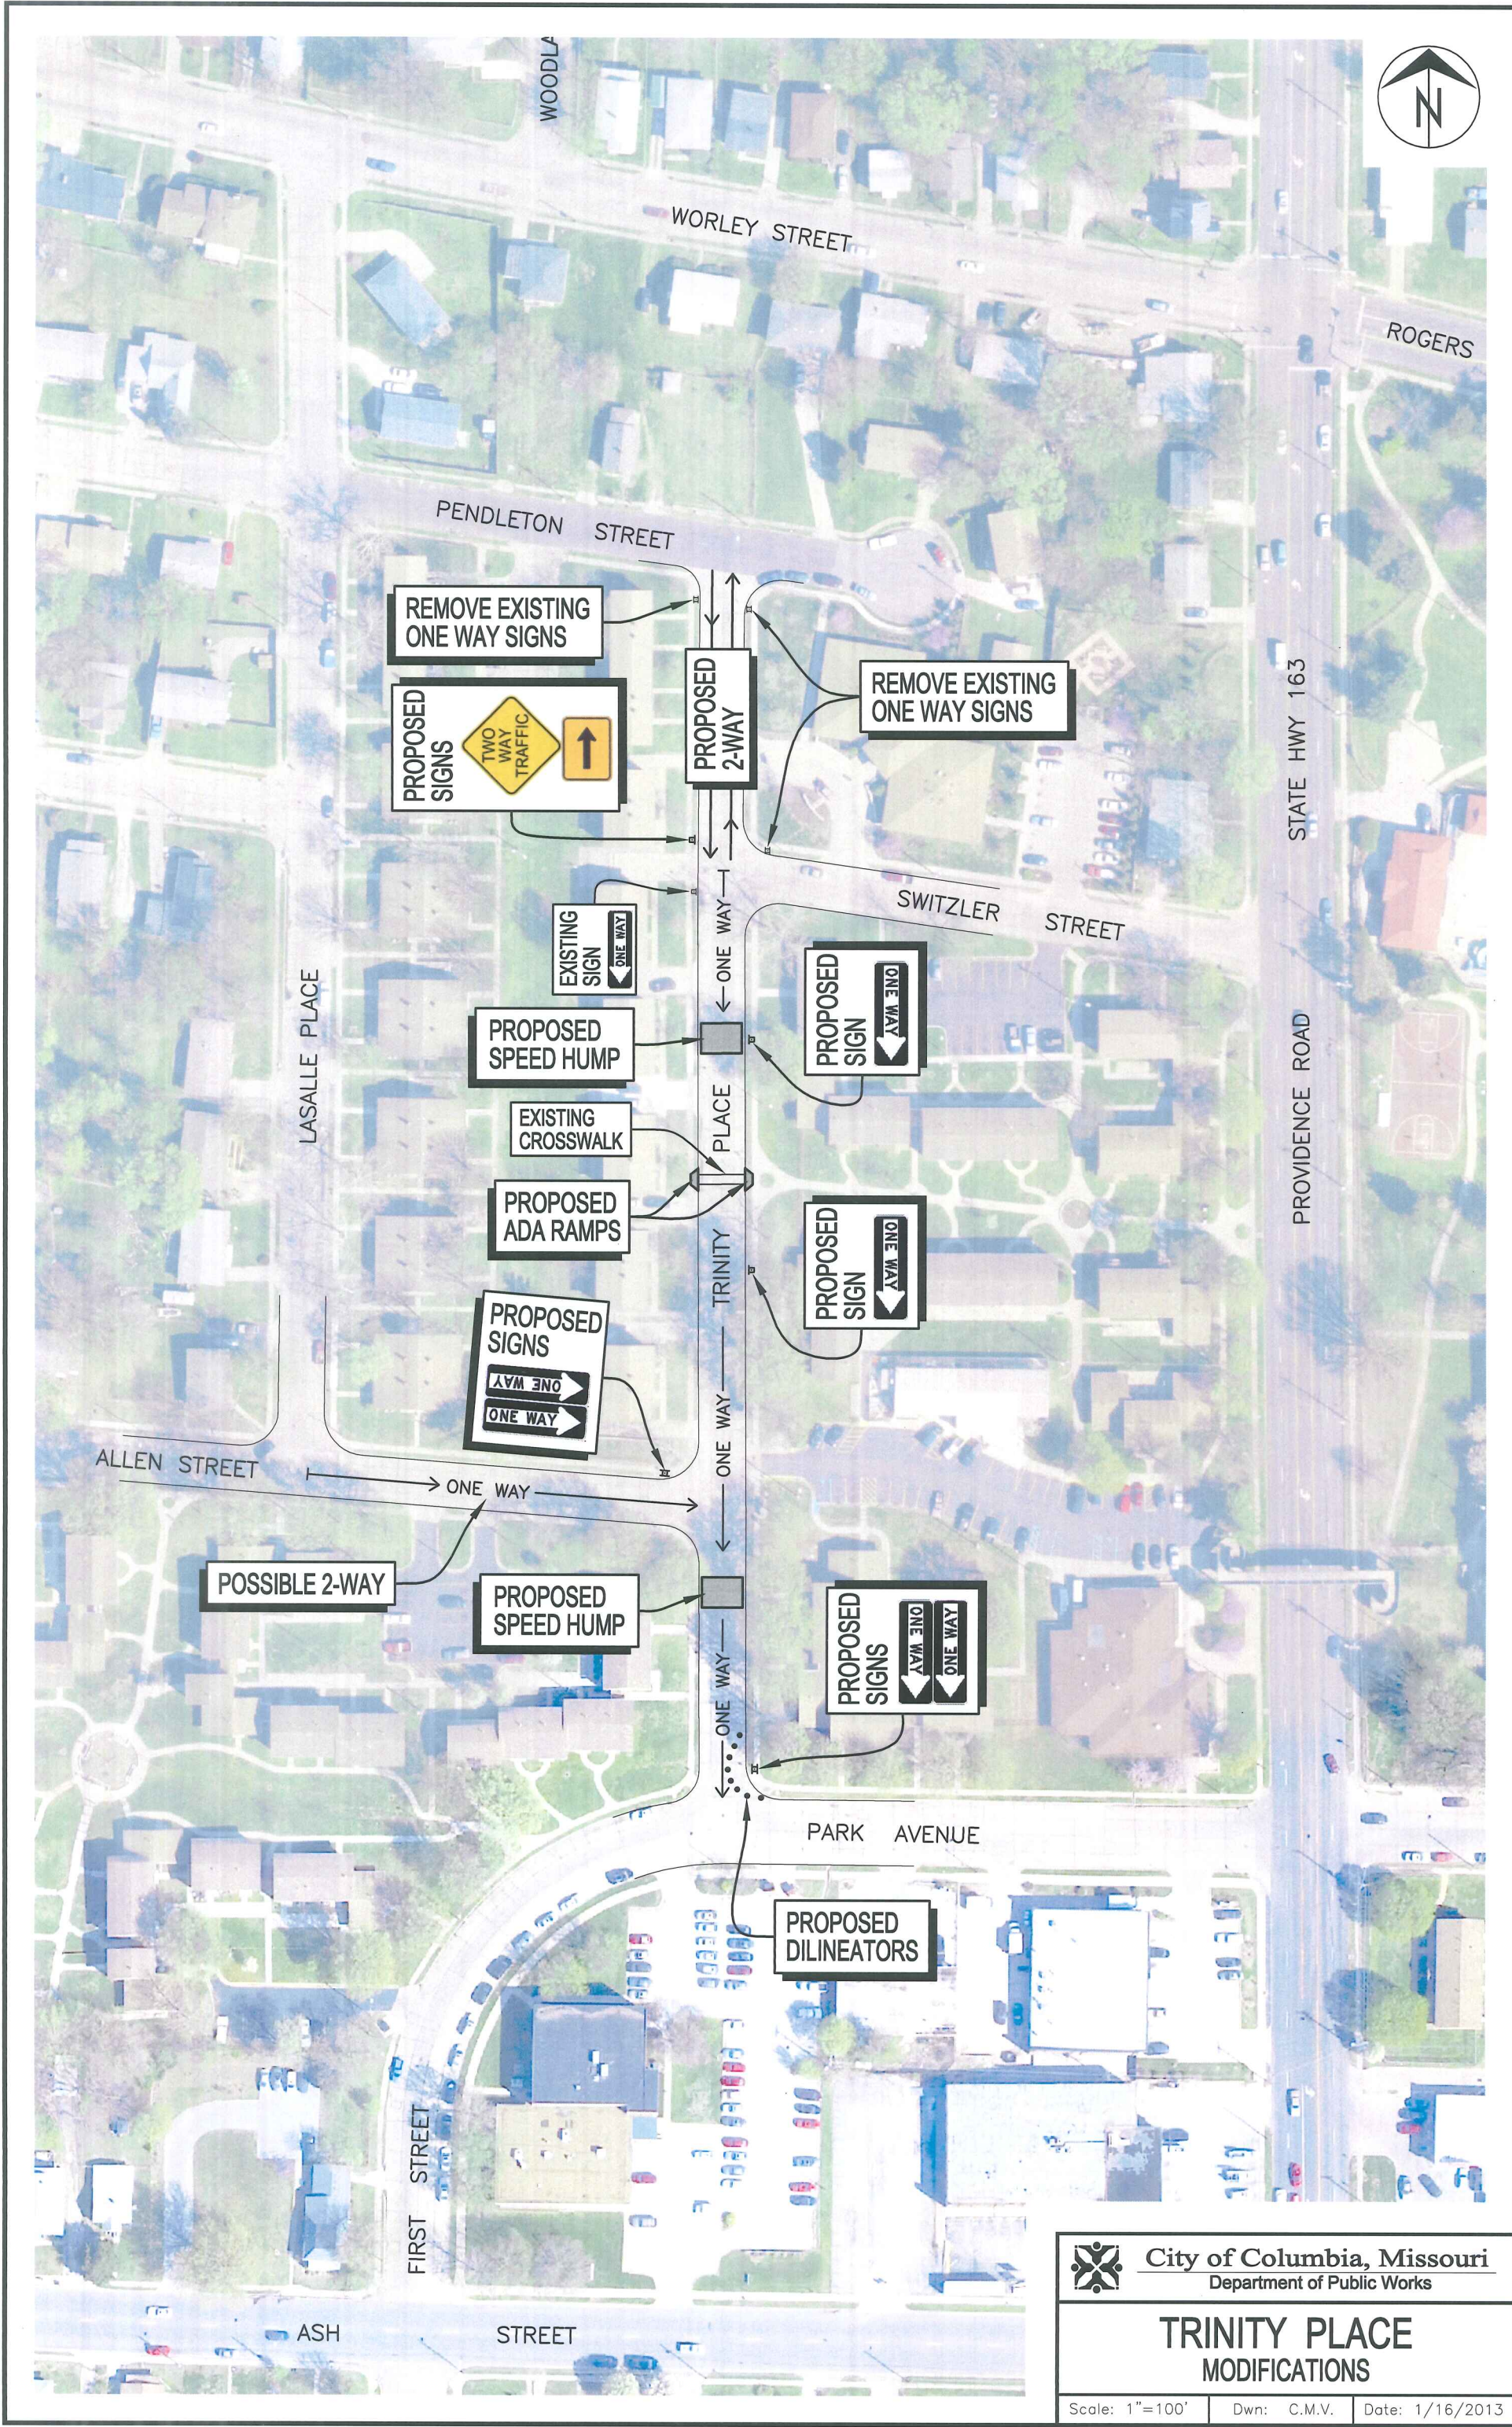



City of Columbia, Missouri

Department of Public Works

TRINITY PLACE

MODIFICATIONS

Scale: 1"=100'

Dwn: C.M.V.

Date: 1/16/2013